


STATE ROAD NO. 93 (I-75)
FLORIDA D.O.T. R/W MAP SECTION 86075.2403

GRIFFIN ROAD

S.W. 160TH AVENUE (DYKES ROAD)

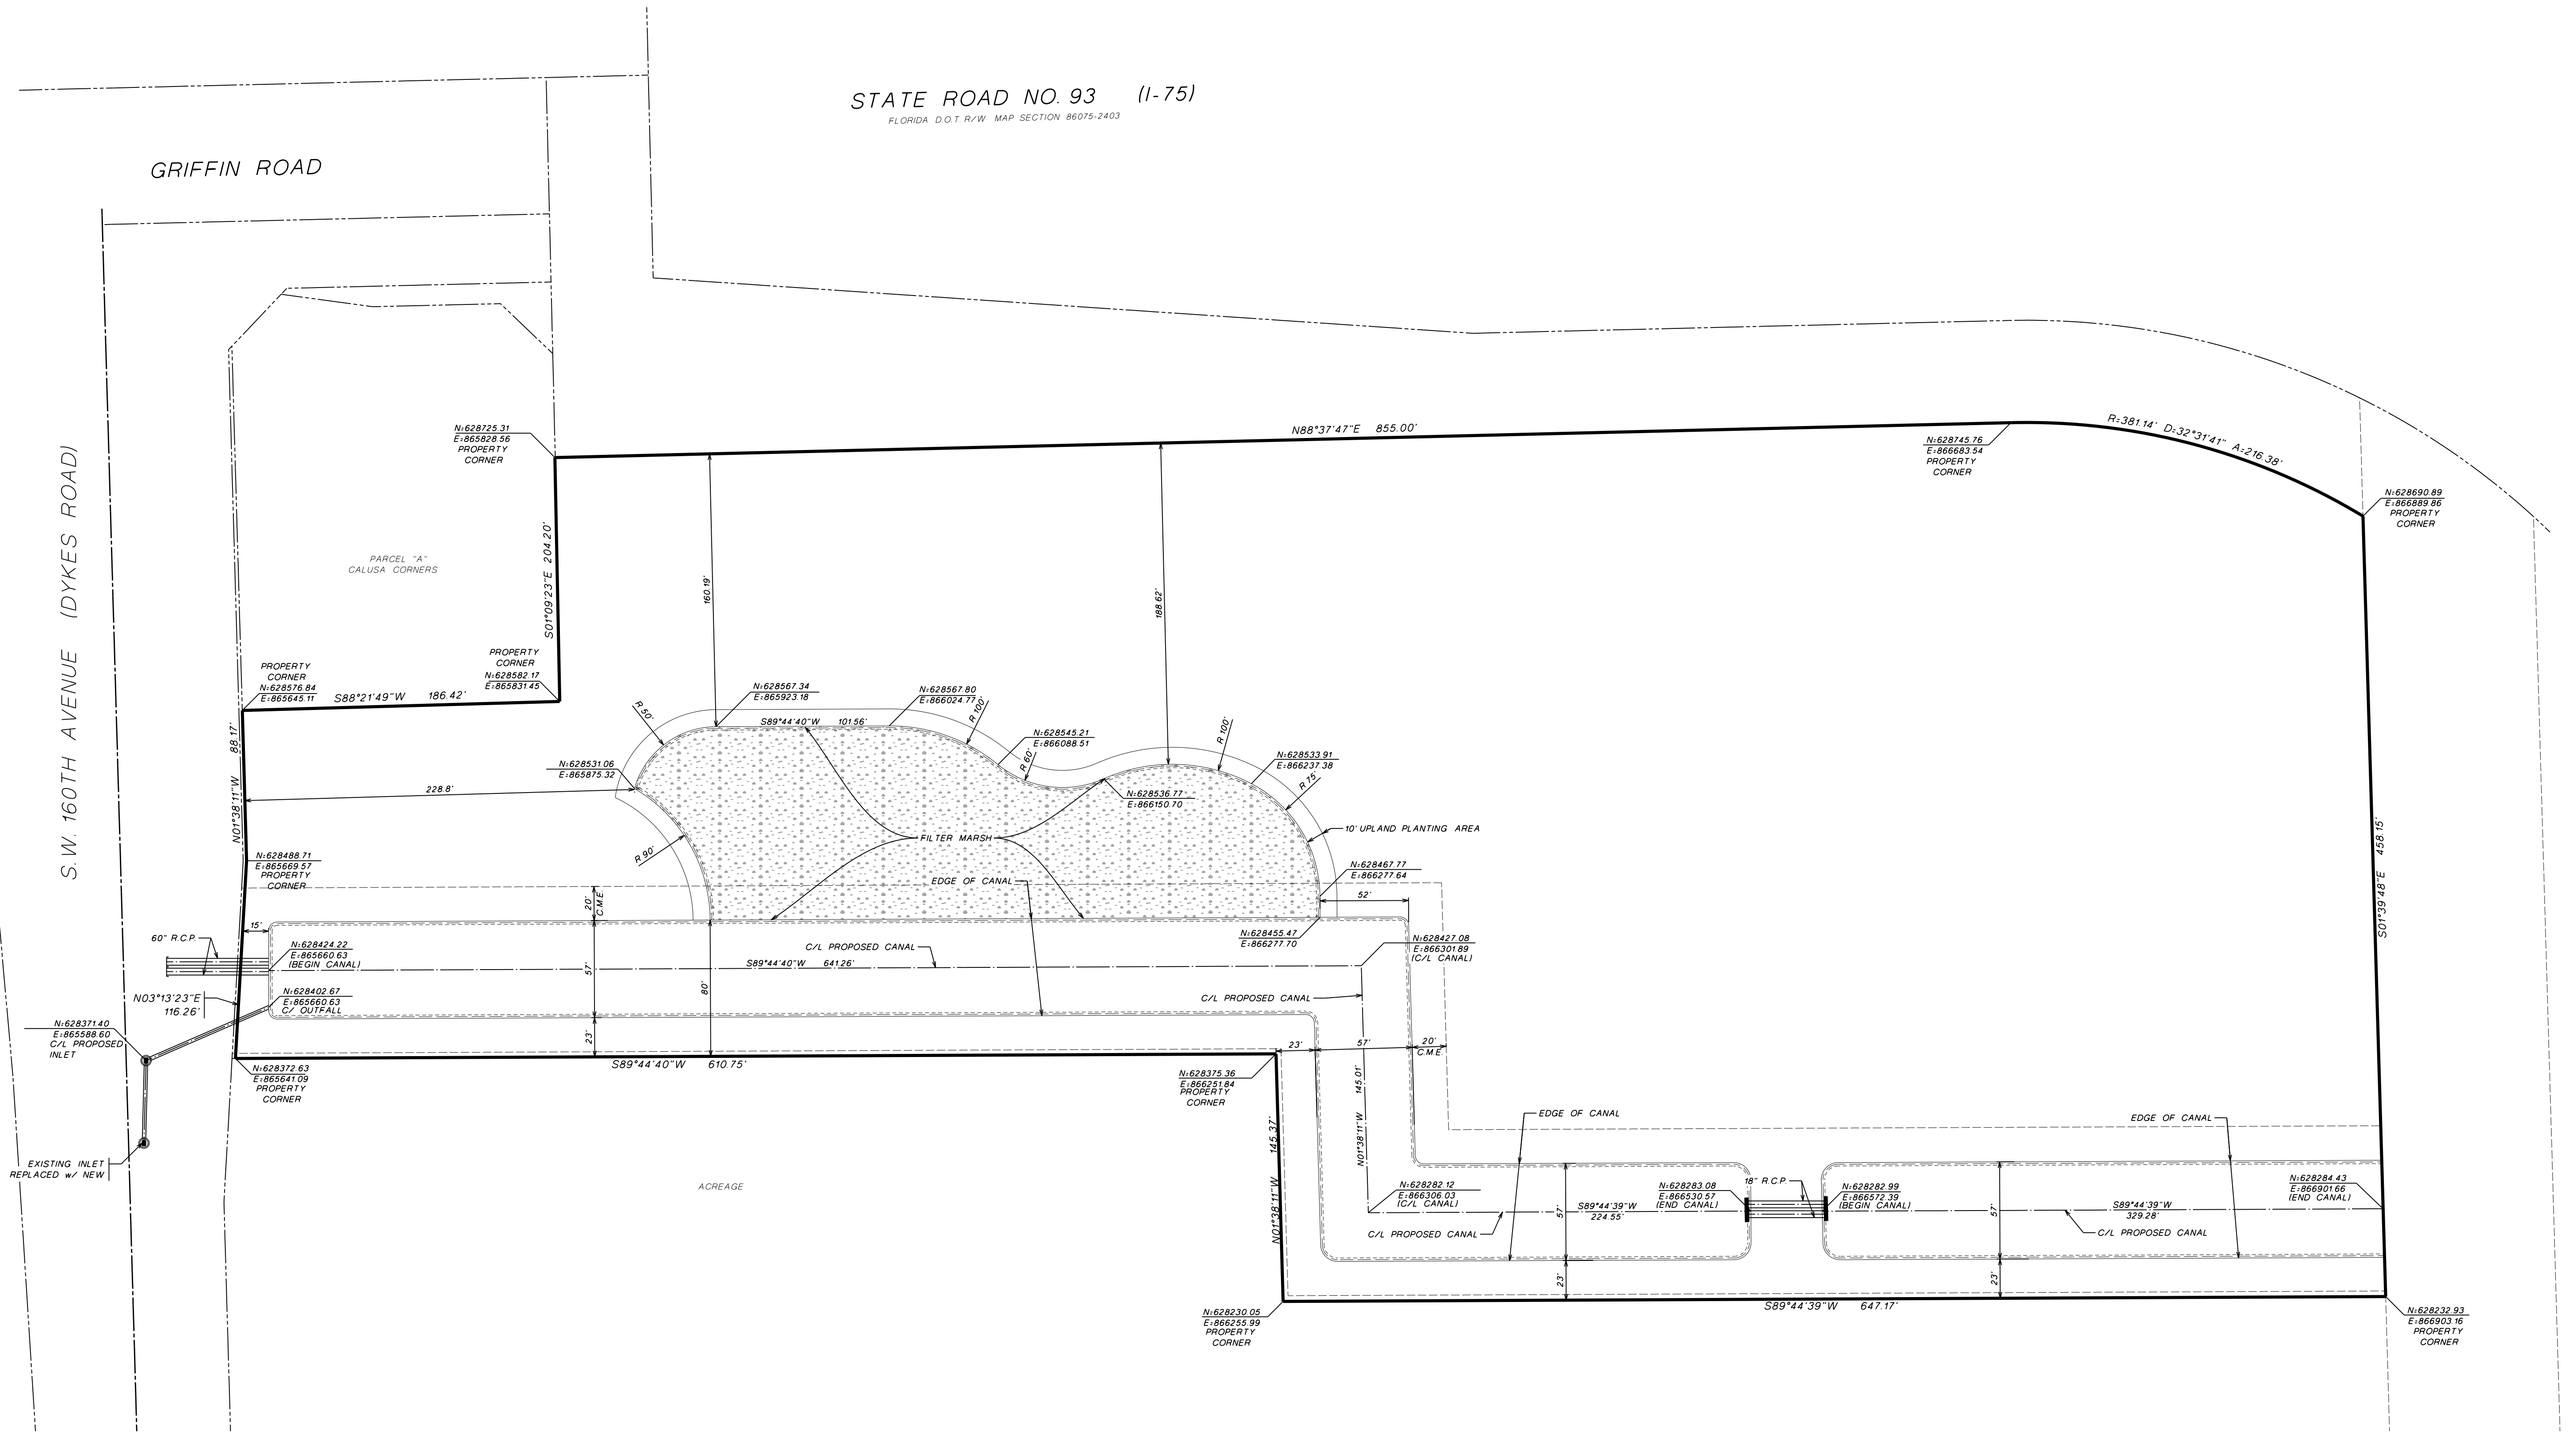

HORIZONTAL CONTROL
PLAN

CALUSA CORNERS
TOWN OF SOUTHWEST RANCHES

WINNINGHAM & FRADLEY, INC.
ENGINEERS - PLANNERS - SURVEYORS
111 N.E. 44th STREET, CHESAPEAKE, FL 33514 (904) 775-2840 FAX 904-771-0288 www.wfinc.com

| | | | |
|---------------------------------|---------------|--------------------------|-----------------|
| DESIGNED: AMF | DATE: 08/2017 | APPROVED: | EB-0002995 |
| DRAWN: AMF | DATE: 08/2017 | | LB 0002995 |
| CHECKED: | DATE: | | |
| PUBLISHED: 8/7/2017 10:40:08 AM | | PROJECT NUMBER: S17.0001 | SHEET: HC1 OF 1 |